


P:\m & Filman\c\projects\97000 Mt Lebanon\97000 Golf Course Swale\Drawings\02-Sheet\Resident Exhibit.dwg
 Date: 3/25/2019 2:11 PM Scott R. Baker
 Save Date: 3/25/2019 1:51 PM

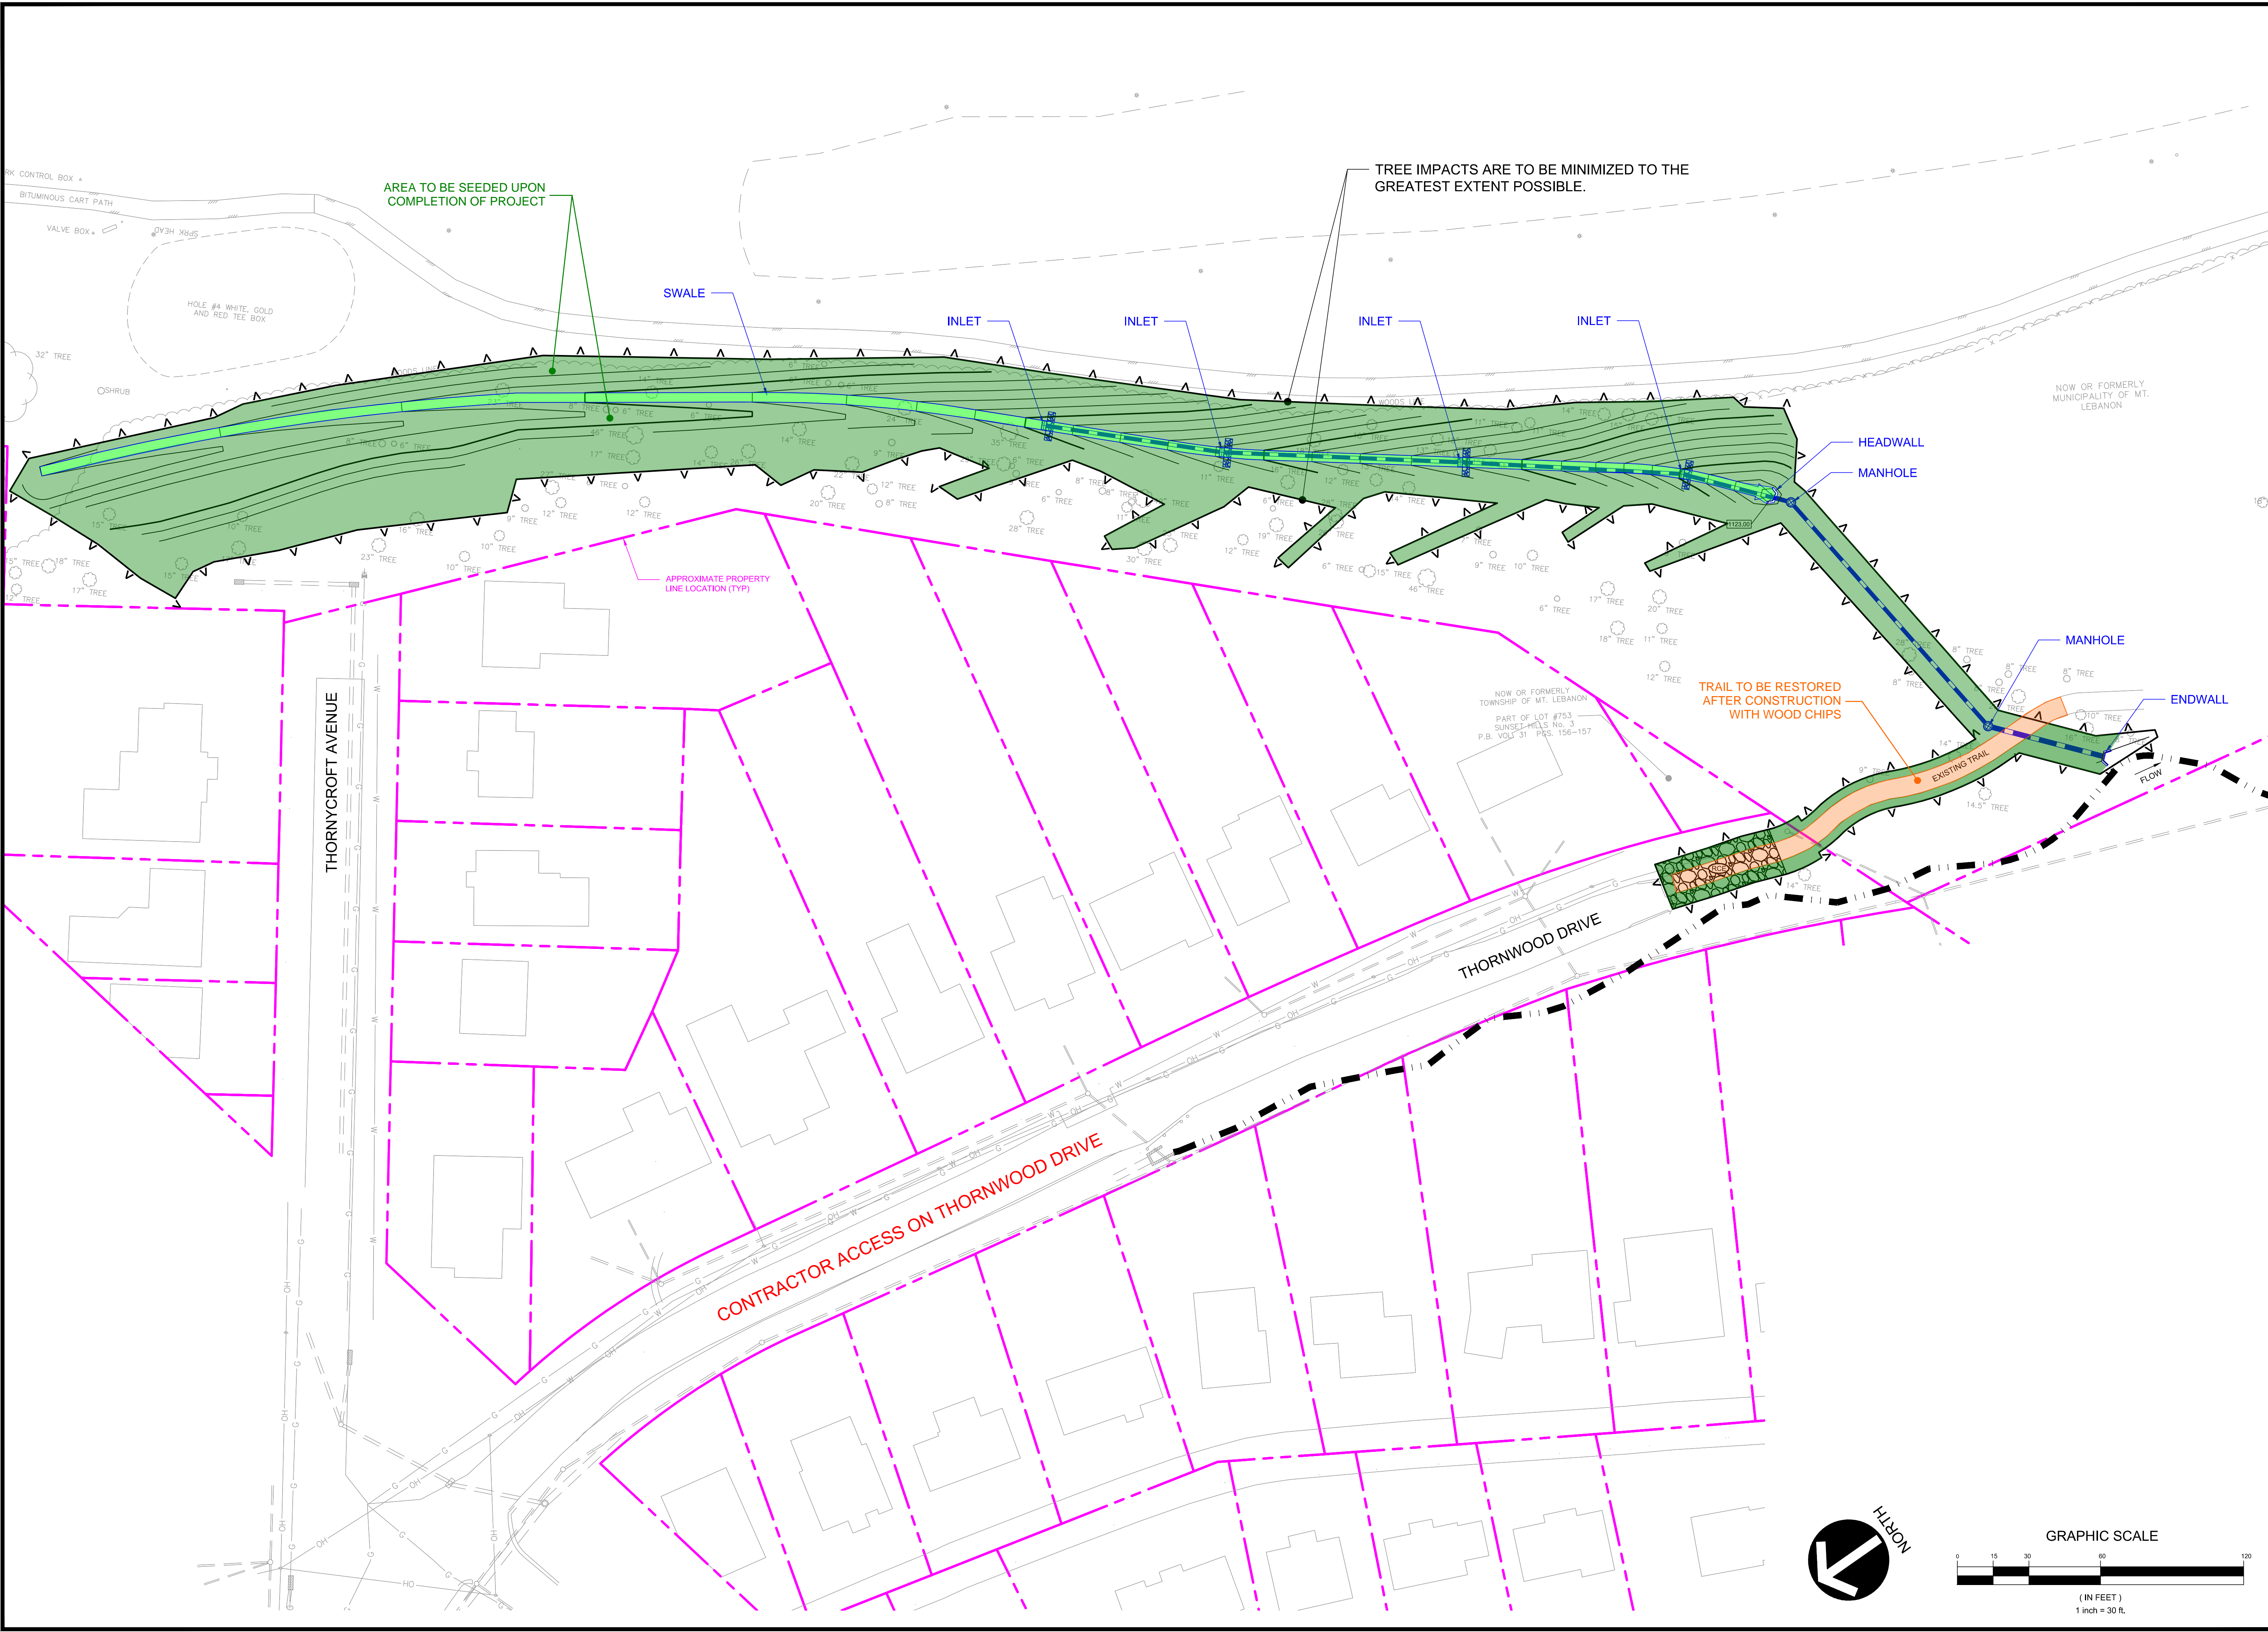

REVISION RECORD	
No.	Date
01	
02	
03	
04	
05	
06	
07	
08	

GOLF COURSE SWALE
 THORNWOOD DRIVE
 MT. LEBANON, PITTSBURGH, PA 15228
 PREPARED FOR:
MUNICIPALITY OF MT. LEBANON
 710 WASHINGTON ROAD
 PITTSBURGH, PA 15228

RESIDENT EXHIBIT PLAN

Project Number: C-97067-0014
 Drawing Scale: 1" = 30'
 Date Issued: MARCH 2019
 Index Number: 403.842
 Drawn By: SRB
 Checked By: MGA
 Project Manager: MGA

EX-1

